



(*) DISTANCES MEASURED ON THE LONGITUDINAL AXIS OF THE DECK

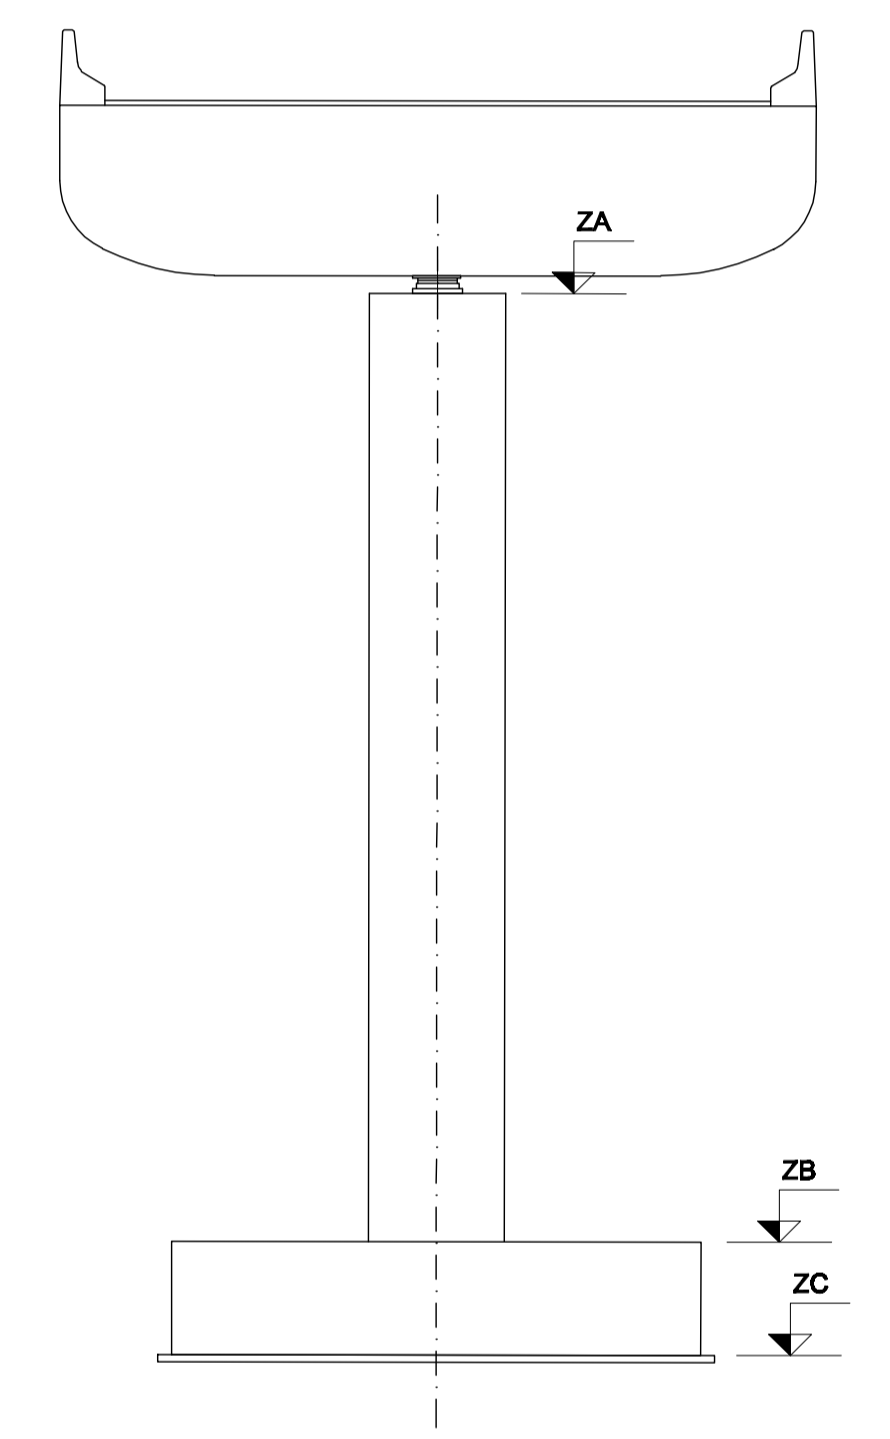

	PK	ZA (m)	ZB (m)	ZC (m)
PIER1	0+ 338.519	+ 681.293	+ 673.500	+ 672.000
PIER2	0+ 387.201	+ 679.919	+ 666.000	+ 664.500
PIER3	0+ 437.140	+ 677.002	+ 664.500	+ 663.000

LAYOUT PLAN
SCALE 1:500

 idom ingenuity & innovation, SA PROJECT N°: 17194	STRUCTURES ELEVATED RAMPS ABI BAKR & PRINCE SALMAN ROAD PIERS SETTING OUT DRAWING N°:
HIGH COMMISSION FOR THE DEVELOPMENT OF ARRIYADH ARRIYADH DEVELOPMENT AUTHORITY مشروع تطوير طريق أبي بكر الصديق من تقاطعه مع طريق الملك عبد الله جنوباً حتى طريق الأمير سلمان بن عبد العزيز شمالاً	الهئية العامة للتطوير لتطوير مدينة الرياض A
SCALE (A1): INDICATED 0	REVISION 2304-01031-001

2304-01031-001 PIERS.DWG / PLOT 09/07/2013