



SECCIÓ PASSERA
ESCALA 1/20

NOTA(*):
EN EL TRAM DE 80mm A CADA COSTAT DE LA COSTELLA S'HAURAN DE CONNECTAR LES XAPES (3) Y (11)

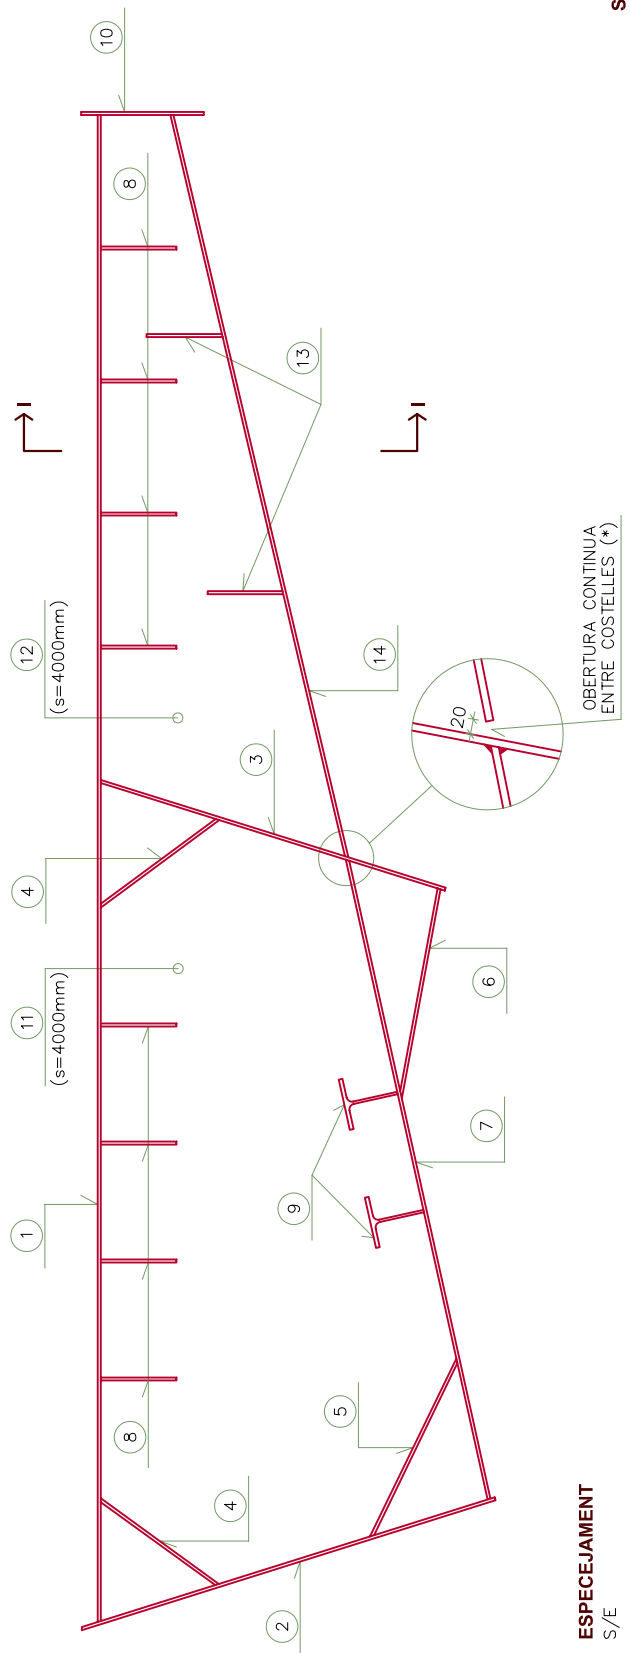


ESPECEJAMENT
S/E

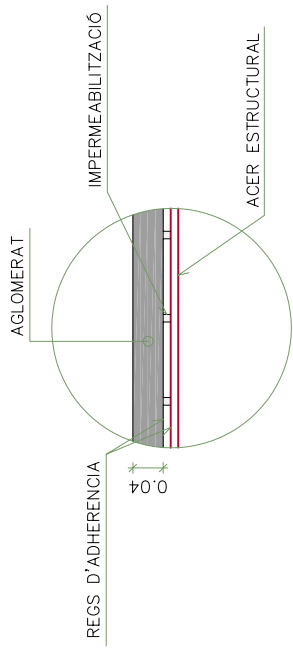

DETALL "A"
ESCALA 1:10

CROQUIS:

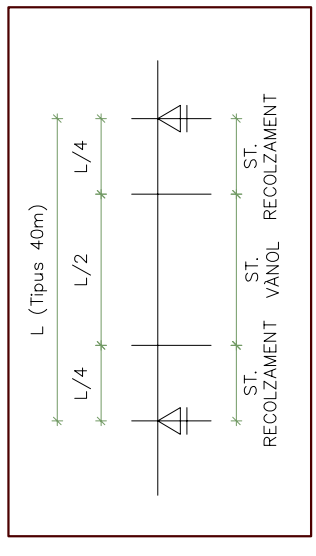

QUADRE DE MATERIALS

ACER ESTRUCTURAL	
XAPES	S 355 J2 G3
PERFILS	S 355 J2 G3

QUADRE ESPECEJAMENT

XAPA	B (mm)	t (mm)	PES (kg)
1	1 x 5000	10	392.50
2	1 x 1450	10	113.83
3	1 x 1190	10	93.41
4	2 x 480	10	75.36
5	1 x 655	10	51.42
6	1 x 680	10	53.38
7	1 x 2130	10	167.21
8	8 x 250	10	157.00
9	2 x (1/2 IPE 360)		57.10
10	1 x 405	10	31.79
11	PP DIAFRAG.	10	52.12
12	PP COSTELLA	10	23.32
13	2 x 250	10	39.25
14	1 x 2550	6	120.10
TOTAL kg/m			1427.79