


**SECCIÓN A-A
PILAS**
ESCALA 1\30

**ALZADO
PILAS**
ESCALA 1\30

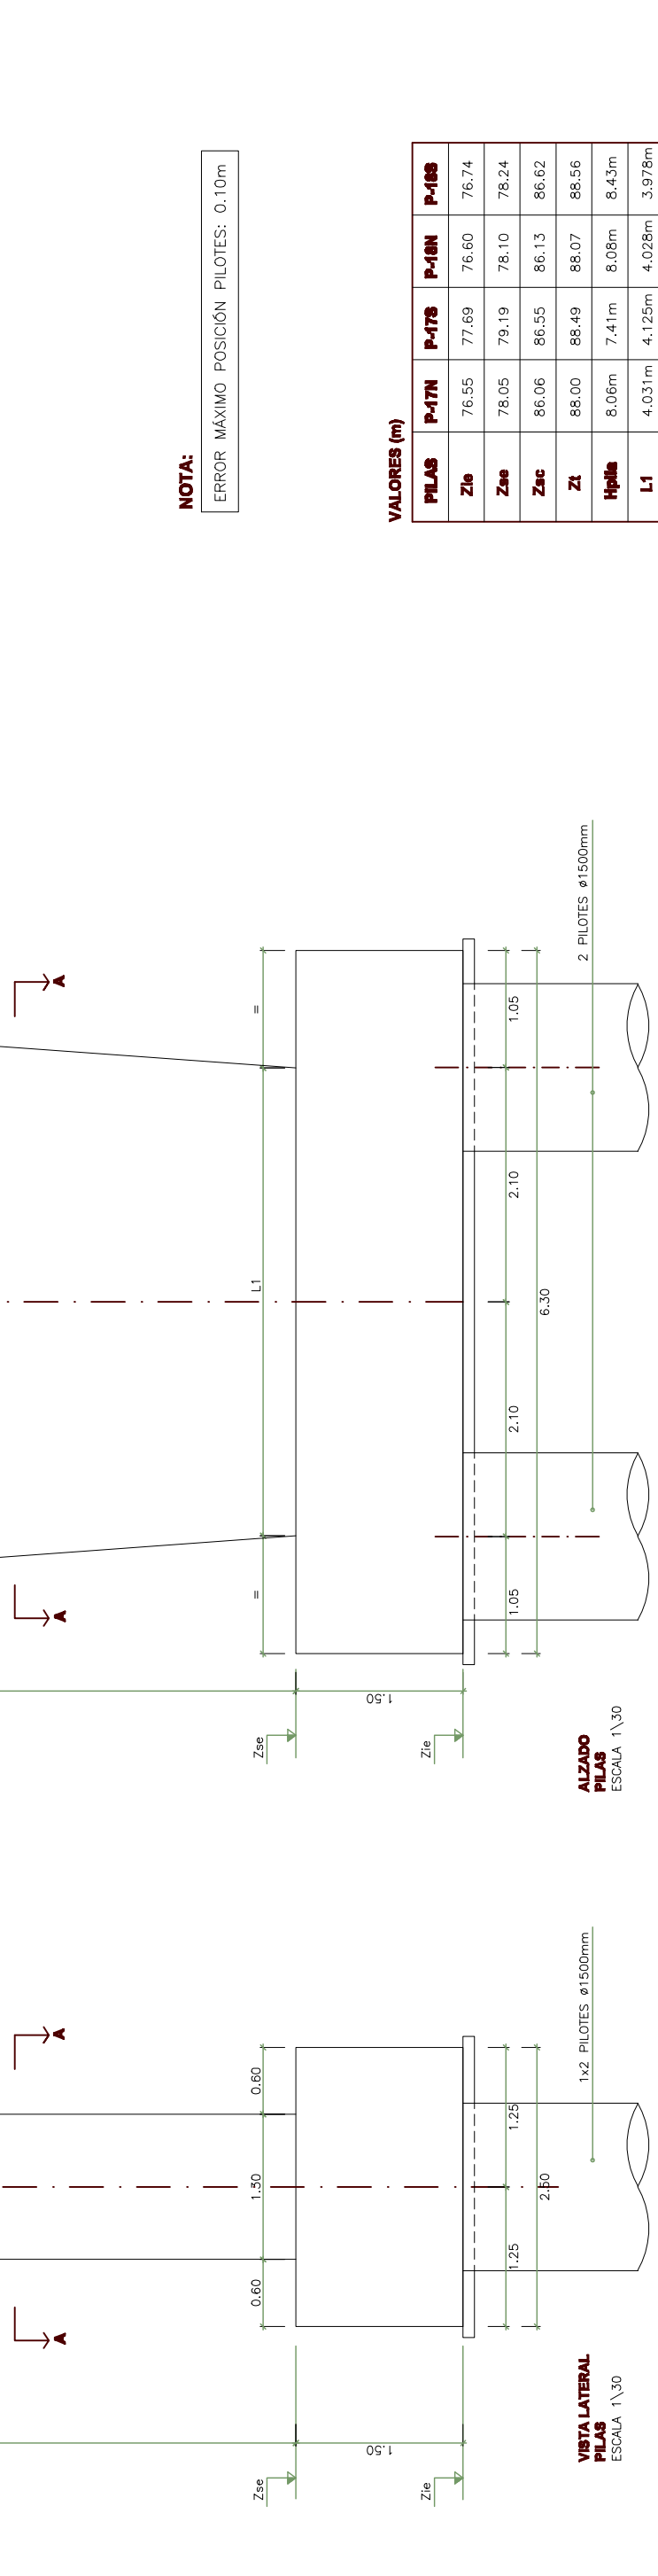

**SECCIÓN A-A
PILAS**
ESCALA 1\30

**ALZADO
PILAS**
ESCALA 1\30

NOTA:
ERROR MÁXIMO POSICIÓN PILOTES: 0.10m

VALORES (m)

PILAS	P-17N	P-17S	P-16N	P-16S
Zle	76.55	77.69	76.60	76.74
Zse	78.05	79.19	78.10	78.24
Zsc	86.06	86.55	86.13	86.62
Zt	88.00	88.49	88.07	88.56
Hpila	8.06m	7.41m	8.08m	8.43m
L1	4.031m	4.125m	4.028m	3.978m

VALORES (m)

PILAS	P-1N	P-1S	P-2N	P-2S	P-3N	P-3S	P-4N	P-4S	P-5N	P-5S	P-6N	P-6S	P-7N	P-7S	P-8N	P-8S	P-9N	P-9S	P-10N	P-10S	P-11N	P-11S	P-12N	P-12S	P-13N	P-13S	P-14N	P-14S	P-15N	P-15S	P-16N	P-16S											
Zle	77.99	78.52	79.49	80.02	85.38	87.32	86.90	84.96	84.96	85.45	87.13	87.04	87.55	87.12	87.29	85.61	85.10	85.62	85.79	75.79	75.86	75.77	75.92	74.32	74.51	72.88	74.04	72.95	73.12	76.65	75.68	77.20	77.72	77.25	77.83	77.34	77.90	76.38	76.74	76.55	76.48	76.58	
Zse	79.49	80.02	85.38	84.96	84.96	85.45	87.39	87.47	87.13	85.19	85.67	85.27	85.33	85.82	85.81	85.40	85.94	85.94	85.61	85.62	85.77	85.62	86.09	85.69	86.16	85.76	86.24	86.24	86.02	86.02	86.09	85.62	86.09	85.69	86.16	86.24	85.89	86.33	86.42	85.96	86.44		
Zsc	84.90	85.38	84.96	85.45	85.04	85.04	87.39	87.47	87.13	85.19	85.67	85.27	85.33	85.82	85.81	85.40	85.94	85.94	85.61	85.62	85.77	85.62	86.09	85.69	86.16	85.76	86.24	86.24	86.02	86.02	86.09	85.62	86.09	85.69	86.16	86.24	85.89	86.33	86.42	85.96	86.44		
Zt	86.84	87.32	86.90	84.96	85.04	85.04	87.39	87.47	87.13	85.19	85.67	85.27	85.33	85.82	85.81	85.40	85.94	85.94	85.61	85.62	85.77	85.62	86.09	85.69	86.16	85.76	86.24	86.24	86.02	86.02	86.09	85.62	86.09	85.69	86.16	86.24	85.89	86.33	86.42	85.96	86.44		
Hpila	5.46m	5.41m	8.05m	8.37m	8.04m	8.37m	8.04m	8.37m	8.04m	8.04m	8.05m	8.37m	8.37m	8.37m	8.37m	11.05m	11.37m	11.05m	7.45m	8.89m	8.89m	
L1	4.408m	4.415m	4.033m	3.986m	4.034m	3.986m	4.036m	3.986m	4.034m	4.034m	4.033m	4.033m	3.986m	4.033m	3.986m	3.698m	3.598m	3.698m	4.120m	3.911m	4.189m	4.197m	4.186m	4.202m	4.189m	4.201m	4.020m	4.020m	4.030m	4.020m	4.030m	4.020m	4.030m	4.020m	4.030m	4.020m	4.030m	4.020m	4.030m	4.020m	4.030m	4.020m	4.030m